
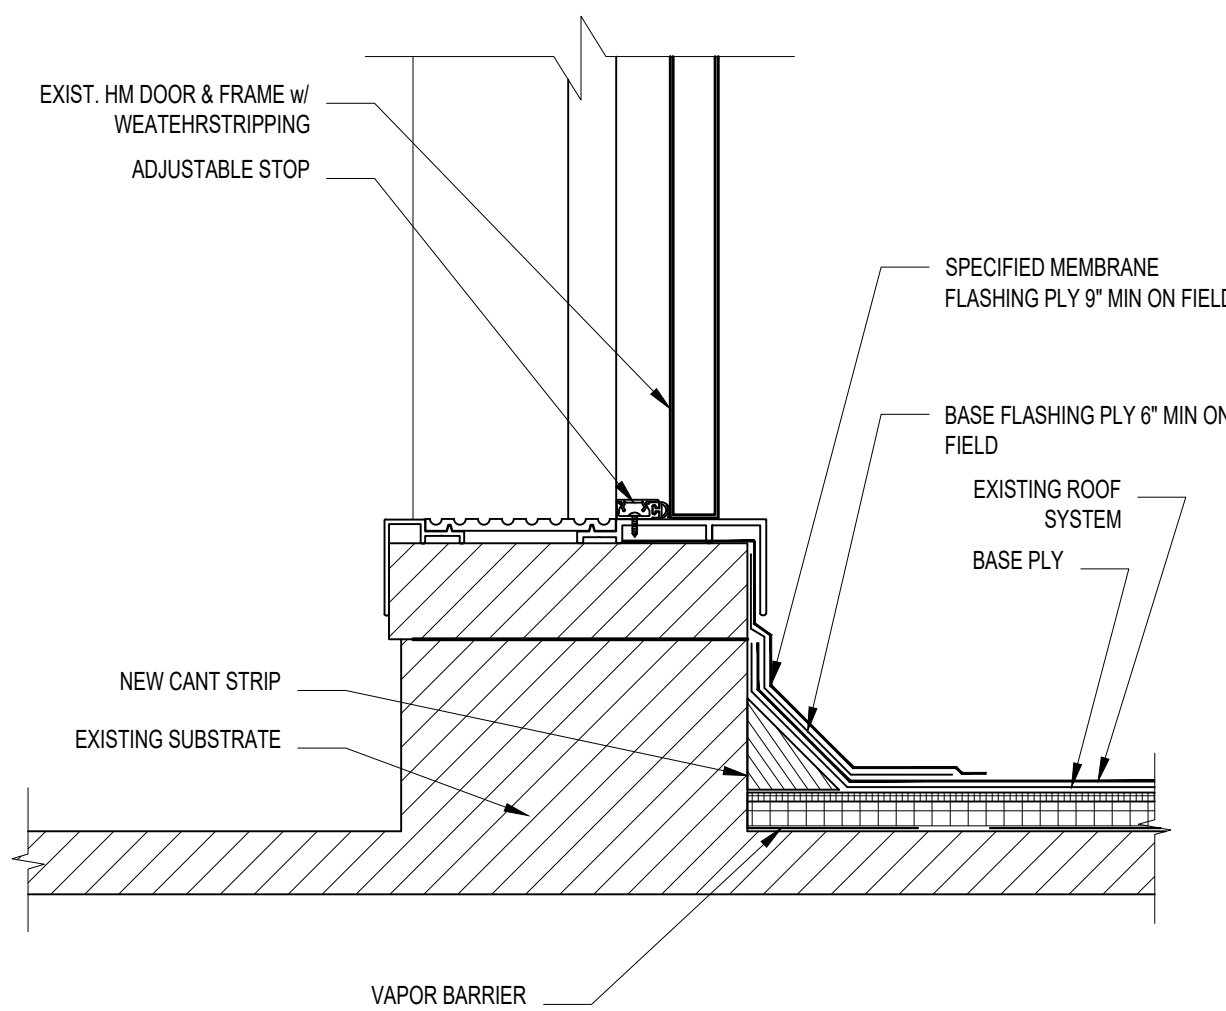


1 HYBRID FLASHING
SCALE: 1-1/2" = 1'-0"

2 GUTTER ASSEMBLY DETAIL
SCALE: N.T.S.

3 LEADER ASSEMBLY DETAIL
SCALE: N.T.S.

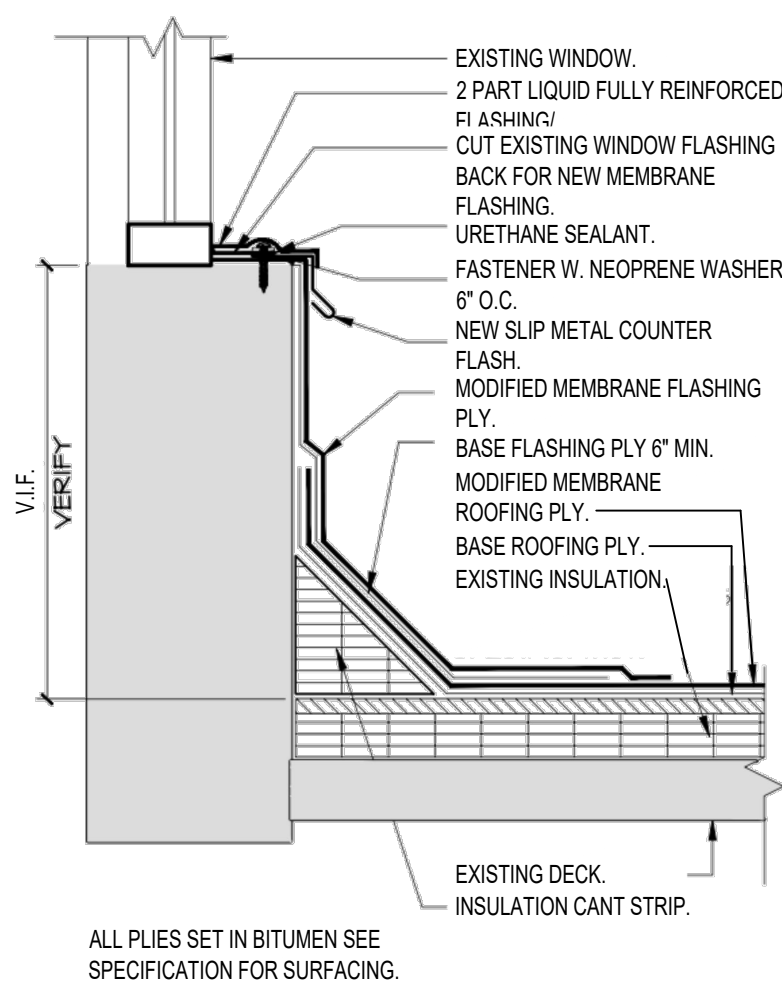

4 DOOR THRESHOLD DETAIL
SCALE: N.T.S.

5 DOOR THRESHOLD DETAIL
SCALE: N.T.S.

6 NOT USED
SCALE: NONE

SJM

SJM ARCHITECTURE, LLC
954 KINDERKAMACK ROAD
RIVER EDGE, NJ, 07661
551.427.1487

STEPHEN J. MARTINEZ
NJ AI 20890

No	Description	Date
	FOR BID	9/23/2022
1	ADDENDUM 1	1/30/2023

Project Number 2022.SM.004
Issue Date 9/23/2022
Drawn By
Scale AS NOTED
Drawing Title

ROOF DETAILS

Drawing Number

A201